


DRAFT PLAN

November 2011

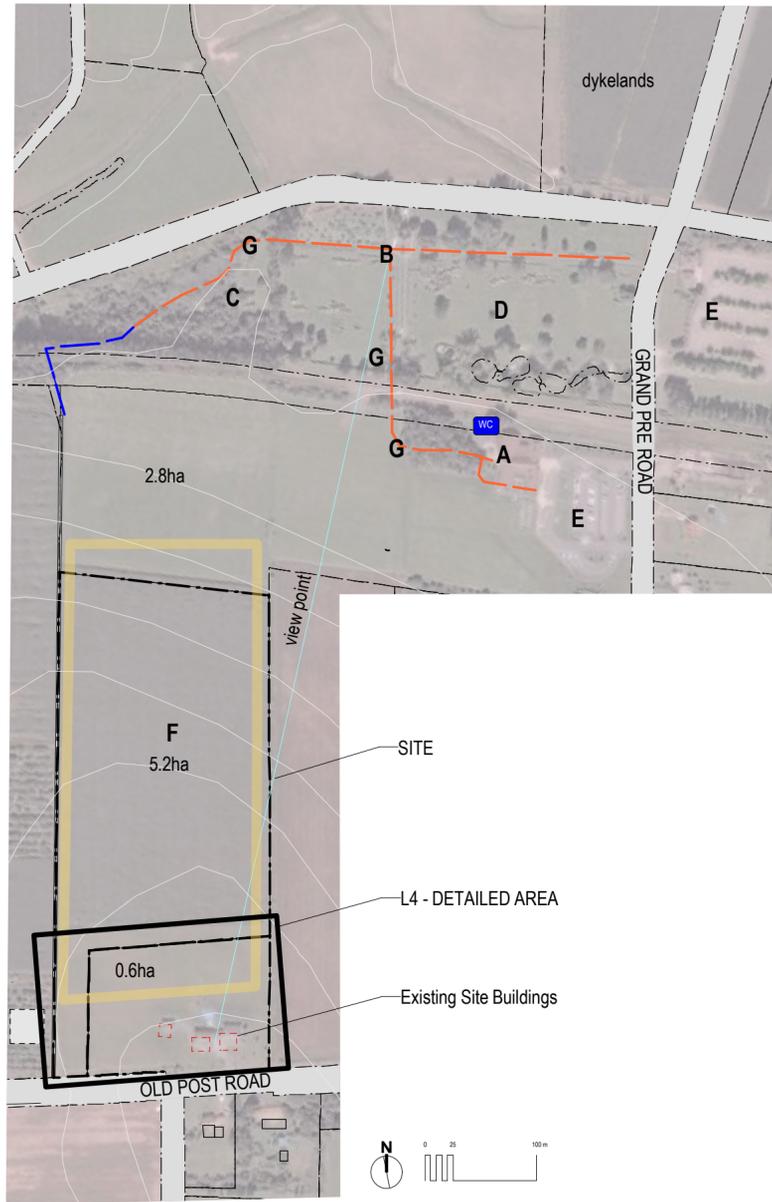

LEGEND OF EXISTING FEATURES


- A. Visitor Reception and Interpretive Centre
- B. Memorial Church
- C. Blacksmiths Shop
- D. Historic Gardens
- E. Parking
- F. Farmed Fields
- G. Interpretive Panels
- - - Existing Trails
- - - Proposed Trail Links
- - - Proposed Site Trail

LEGEND OF PROPOSED IMPROVEMENTS

1. Proposed View Deck
 2. Proposed Harvest Table Area
 3. Proposed Natural Play Area
 4. Proposed Parking & Circulation
 5. Interpretive Panels
- Re-conditioned Old Farm Road Trail
 - Proposed Mown Trail
 - Proposed Pedestrian Areas
 - Proposed Playground Surfacing
 - Proposed Mown Area
 - Proposed Native Low Field Grasses (mown annually)
 - Proposed Pedestrian Main Areas
 - Proposed Gravel Surfacing



LOOP TRAIL TYPES

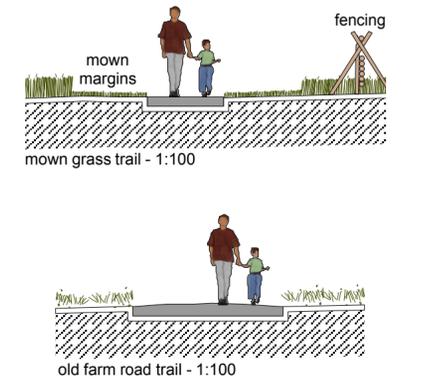

No.	Date	Appr	Revision Notes

No.	Date	Issue Notes

SAGEHOUSE DESIGN
landscape architecture

210 Old Post Road PO Box 66
Grand Pré, Nova Scotia B0P 1M0
t: 902 542 2934 f: 902 542 9768

www.sagehousedesign.ca

Prepared for:
**Parks Canada and
Nomination Grand Pré**


Landscape of Grand Pré
VIEW
109-111 Old Post Road, Grand Pré

PROPOSED SITE DEVELOPMENT

DRAFT

Project Manager	AM	CAD File Name	10331101
Drawn By	AM	Sheet No.	L3
Scale	varies		of Total Sheets

DRAFT PLAN
November 2011

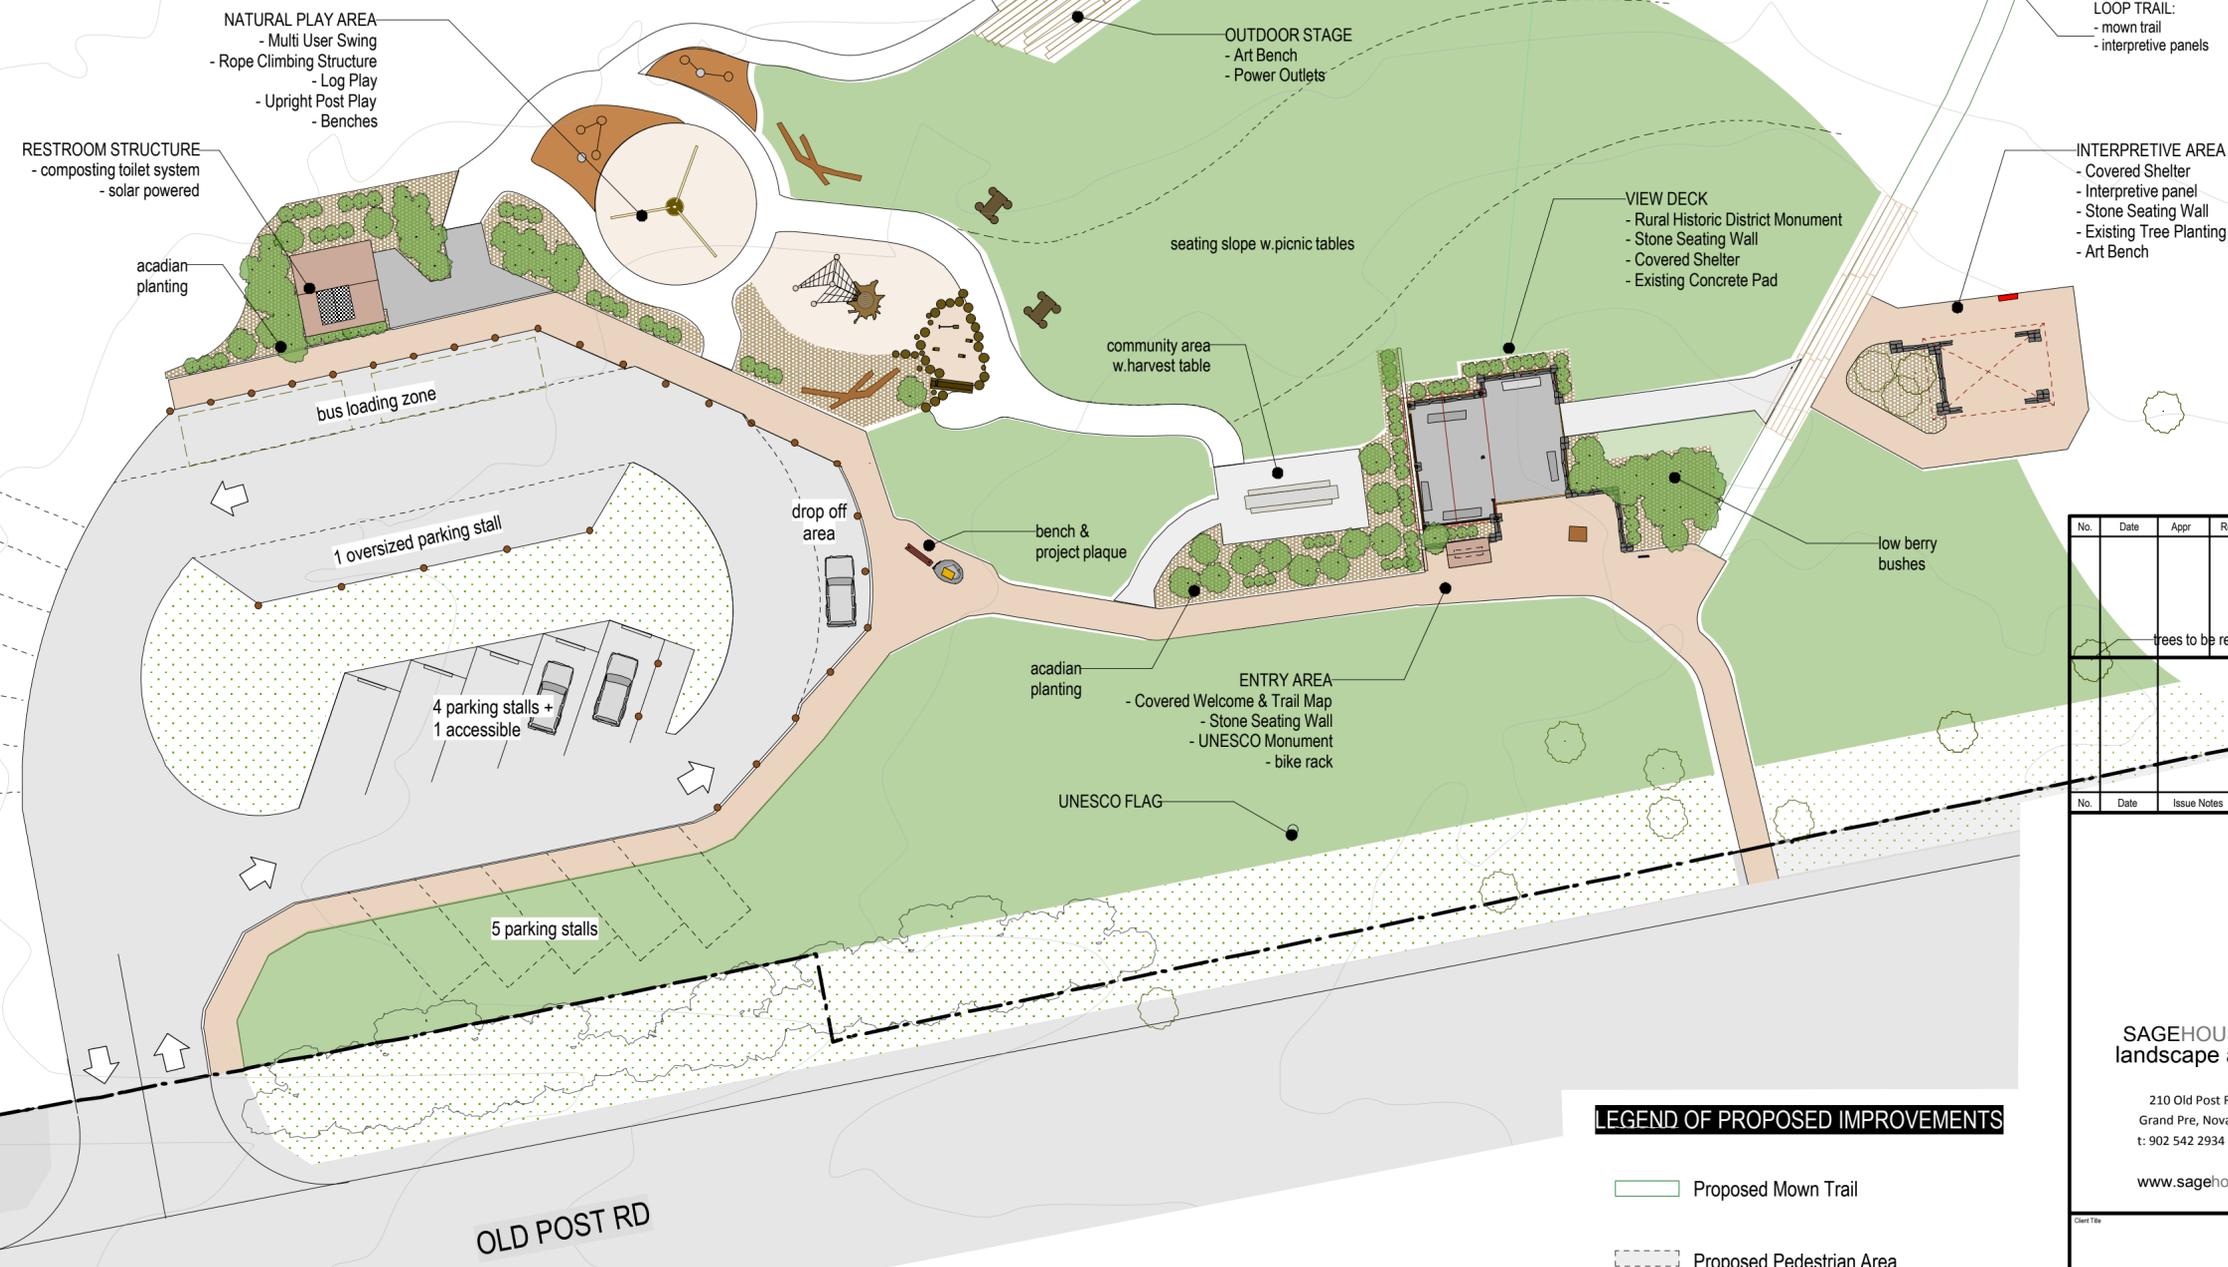

No.	Date	Appr.	Revision Notes
			trees to be retained

No.	Date	Issue Notes
-----	------	-------------

SAGEHOUSE DESIGN
landscape architecture

210 Old Post Road PO Box 66
Grand Pré, Nova Scotia B0P 1M0
t: 902 542 2934 f: 902 542 9768
www.sagehousedesign.ca

Prepared for:
**Parks Canada and
Nomination Grand Pré**

Landscape of Grand Pré
VIEW
109-111 Old Post Road, Grand Pré

**PROPOSED SITE DEVELOPMENT
DETAILED AREA**


DRAFT

Project Manager	AM	CAD File Name	10331101
Drawn By	AM	Sheet No.	L4
Scale	1:1500		of Total Sheets



LEGEND OF PROPOSED IMPROVEMENTS

- Proposed Mown Trail
- Proposed Pedestrian Area
- Proposed Playground Surfacing
- Proposed Mown Area
- Proposed Native Low Field Grasses (to be mown annually)
- Proposed Pedestrian Routes
- Proposed Gravel Surfacing
- Benches
- Picnic Tables


PROPOSED PHASE 1 - FALL/WINTER 2011

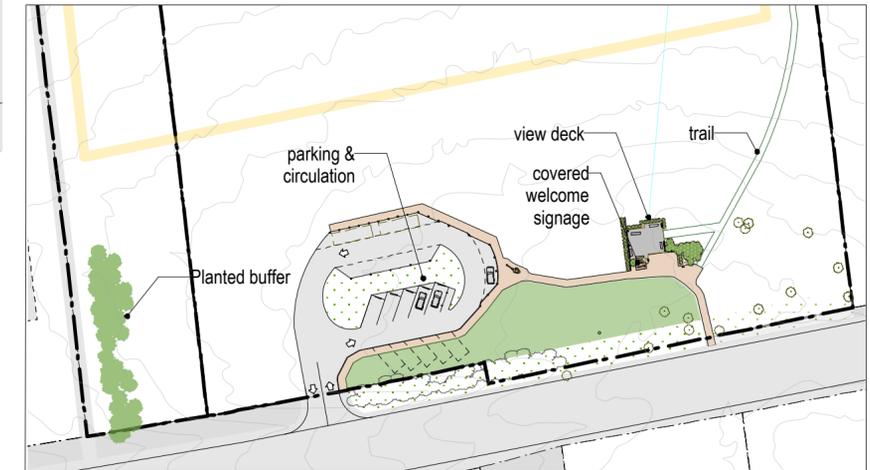

PROPOSED FUTURE PHASES

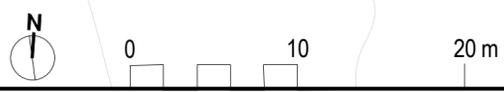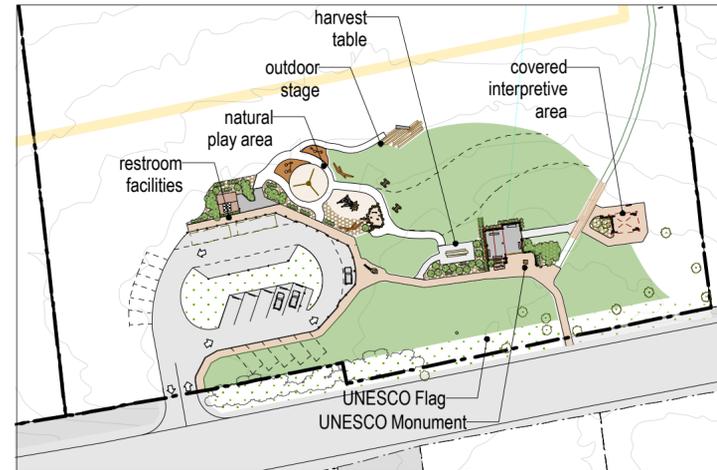

DRAFT PLAN
November 2011

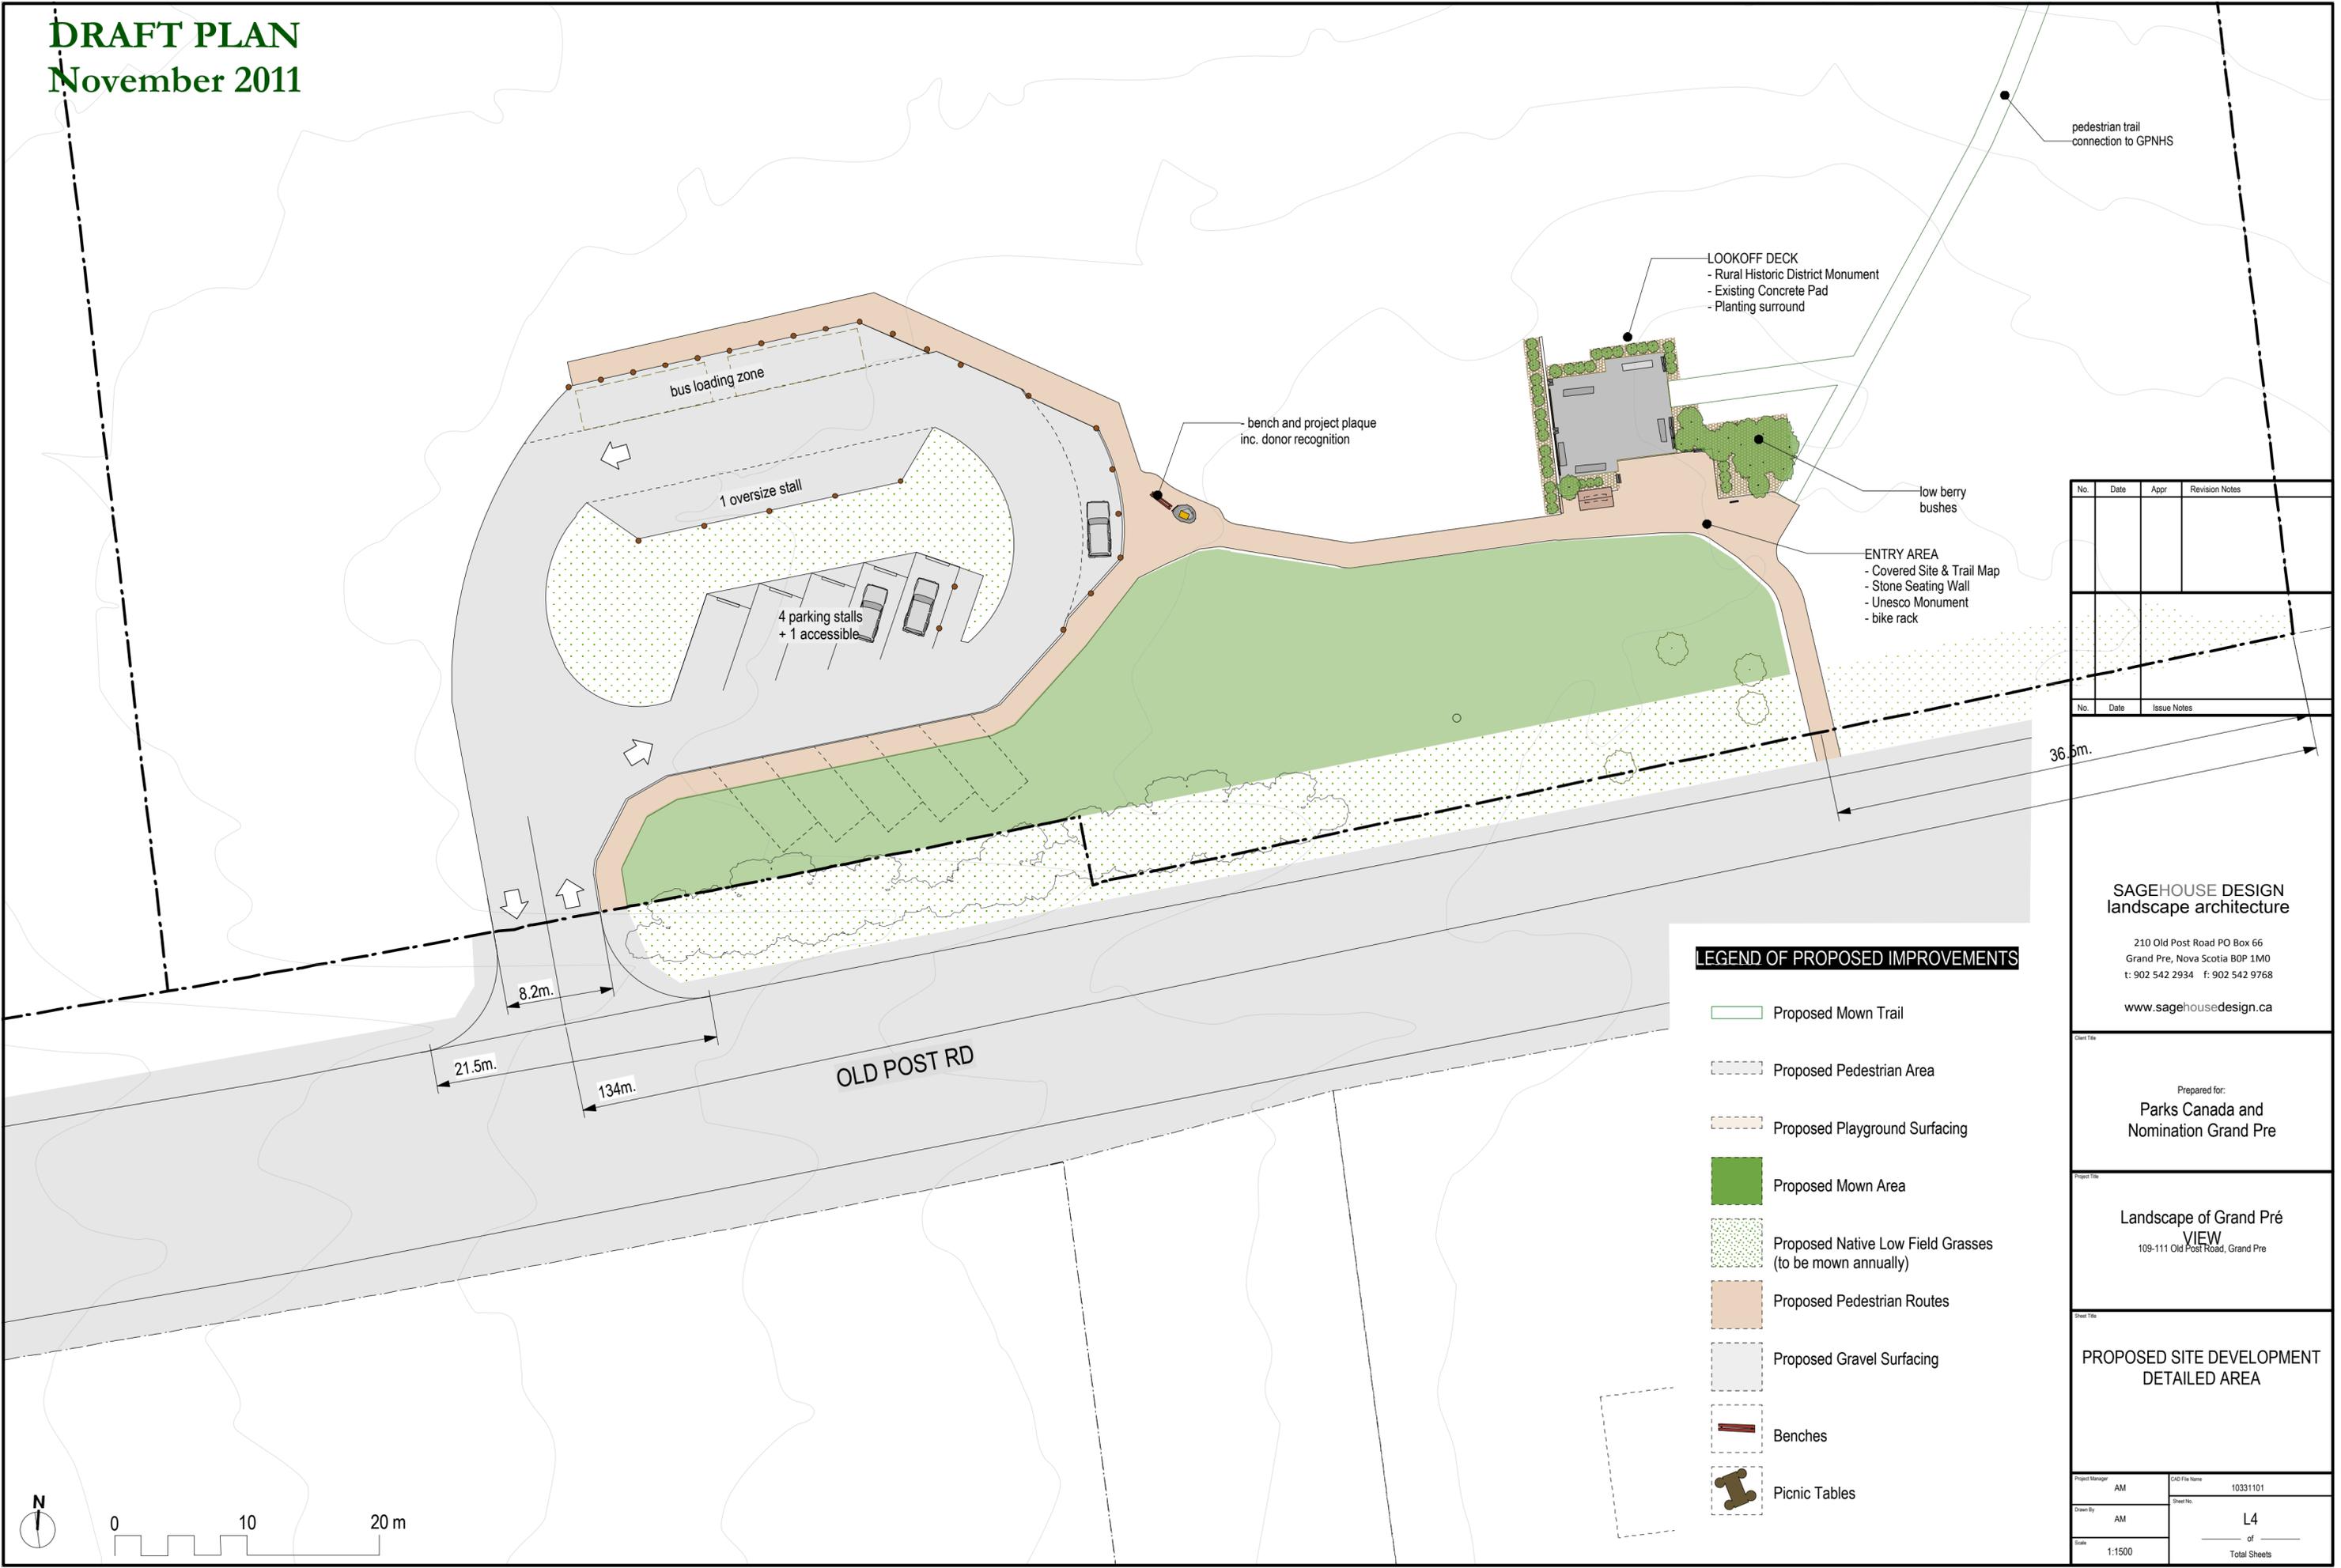

LEGEND OF PROPOSED IMPROVEMENTS

-  Proposed Mown Trail
-  Proposed Pedestrian Area
-  Proposed Playground Surfacing
-  Proposed Mown Area
-  Proposed Native Low Field Grasses (to be mown annually)
-  Proposed Pedestrian Routes
-  Proposed Gravel Surfacing
-  Benches
-  Picnic Tables

No.	Date	Appr.	Revision Notes

No.	Date	Issue Notes

36.6m.

SAGEHOUSE DESIGN
landscape architecture

210 Old Post Road PO Box 66
Grand Pré, Nova Scotia B0P 1M0
t: 902 542 2934 f: 902 542 9768
www.sagehousedesign.ca

Client Title

Prepared for:
**Parks Canada and
Nomination Grand Pré**

Project Title

**Landscape of Grand Pré
VIEW**
109-111 Old Post Road, Grand Pré

Sheet Title

**PROPOSED SITE DEVELOPMENT
DETAILED AREA**

Project Manager	AM	CAD File Name	10331101
Drawn By	AM	Sheet No.	L4
Scale	1:1500		of Total Sheets